



SITE PLAN LEGEND

SYMBOL	DESCRIPTION
①	CONCRETE PAVING
②	PERMEABLE PAVING
③	DECORATIVE CONCRETE PAVING
④	STABILIZED DECOMPOSED GRANITE
⑤	3' TALL POURED IN PLACE CONCRETE PATIO WALL
⑥	PEDESTRIAN BRIDGE
⑦	SECURITY GATE WITH KEYPAD
⑧	RESIDENT UNIT TRELLIS
⑨	GATHERING SPACE LARGE TRELLIS
⑩	BIKE RACKS, 5 BIKE CAPACITY
⑪	COMMUNAL "L" BENCH
⑫	4' BENCH
⑬	CURVED BENCH
⑭	8' PICNIC TABLE
⑮	BUILT-IN BBQ WITH PREP TABLE
⑯	VEGETATED SWALE
⑰	STORM WATER BIO-RETENTION PLANTER WITH DRY COBBLE BED
⑱	LANDSCAPE BOULDER
⑲	PLANTING AREA
⑳	GREENSCREEN LIVING WALL
㉑	EXISTING TREE TO REMAIN
㉒	EXISTING TREE TO BE REMOVED
㉓	EXISTING TREE, ARBORIST REPORT PENDING FOR FUTURE REMOVAL OR TO REMAIN IN PLACE.
㉔	RAISED PLANTER BOX
㉕	METAL LANDSCAPE EDGING
㉖	NEW FENCE
㉗	ELECTRICAL TRANSFORMER
㉘	ENTRY MONUMENT SIGN

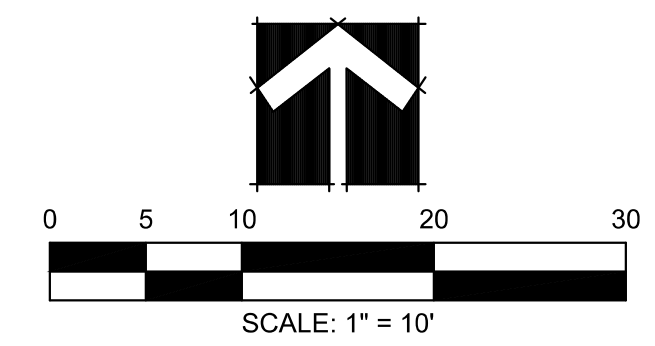

DESIGNED BY J.B.	DRAWN BY J.B.	CHECKED BY MGE	SCALE 1" = 10'
BY	REVISIONS	DATE	
			
820 AND 822 B STREET PRELIMINARY LANDSCAPE SITE PLAN			
DAVIS CALIFORNIA			
SHEET 1			
DATE: 12/14/16			
JOB NO: 1585.02			

S:\Projects\1500\1585 820 and 822 B Street_Davis\AutoCAD\1585-02-LA-PRELIMINARY_CD\1585-02-LA-PRELIMINARY_CD\12/14/2016 - 9:43AM Plotted by Jan