



APPENDIX D.6 EXISTING AND PROPOSED ALLEY RIGHT OF WAY - SECOND ST TO FOURTH ST

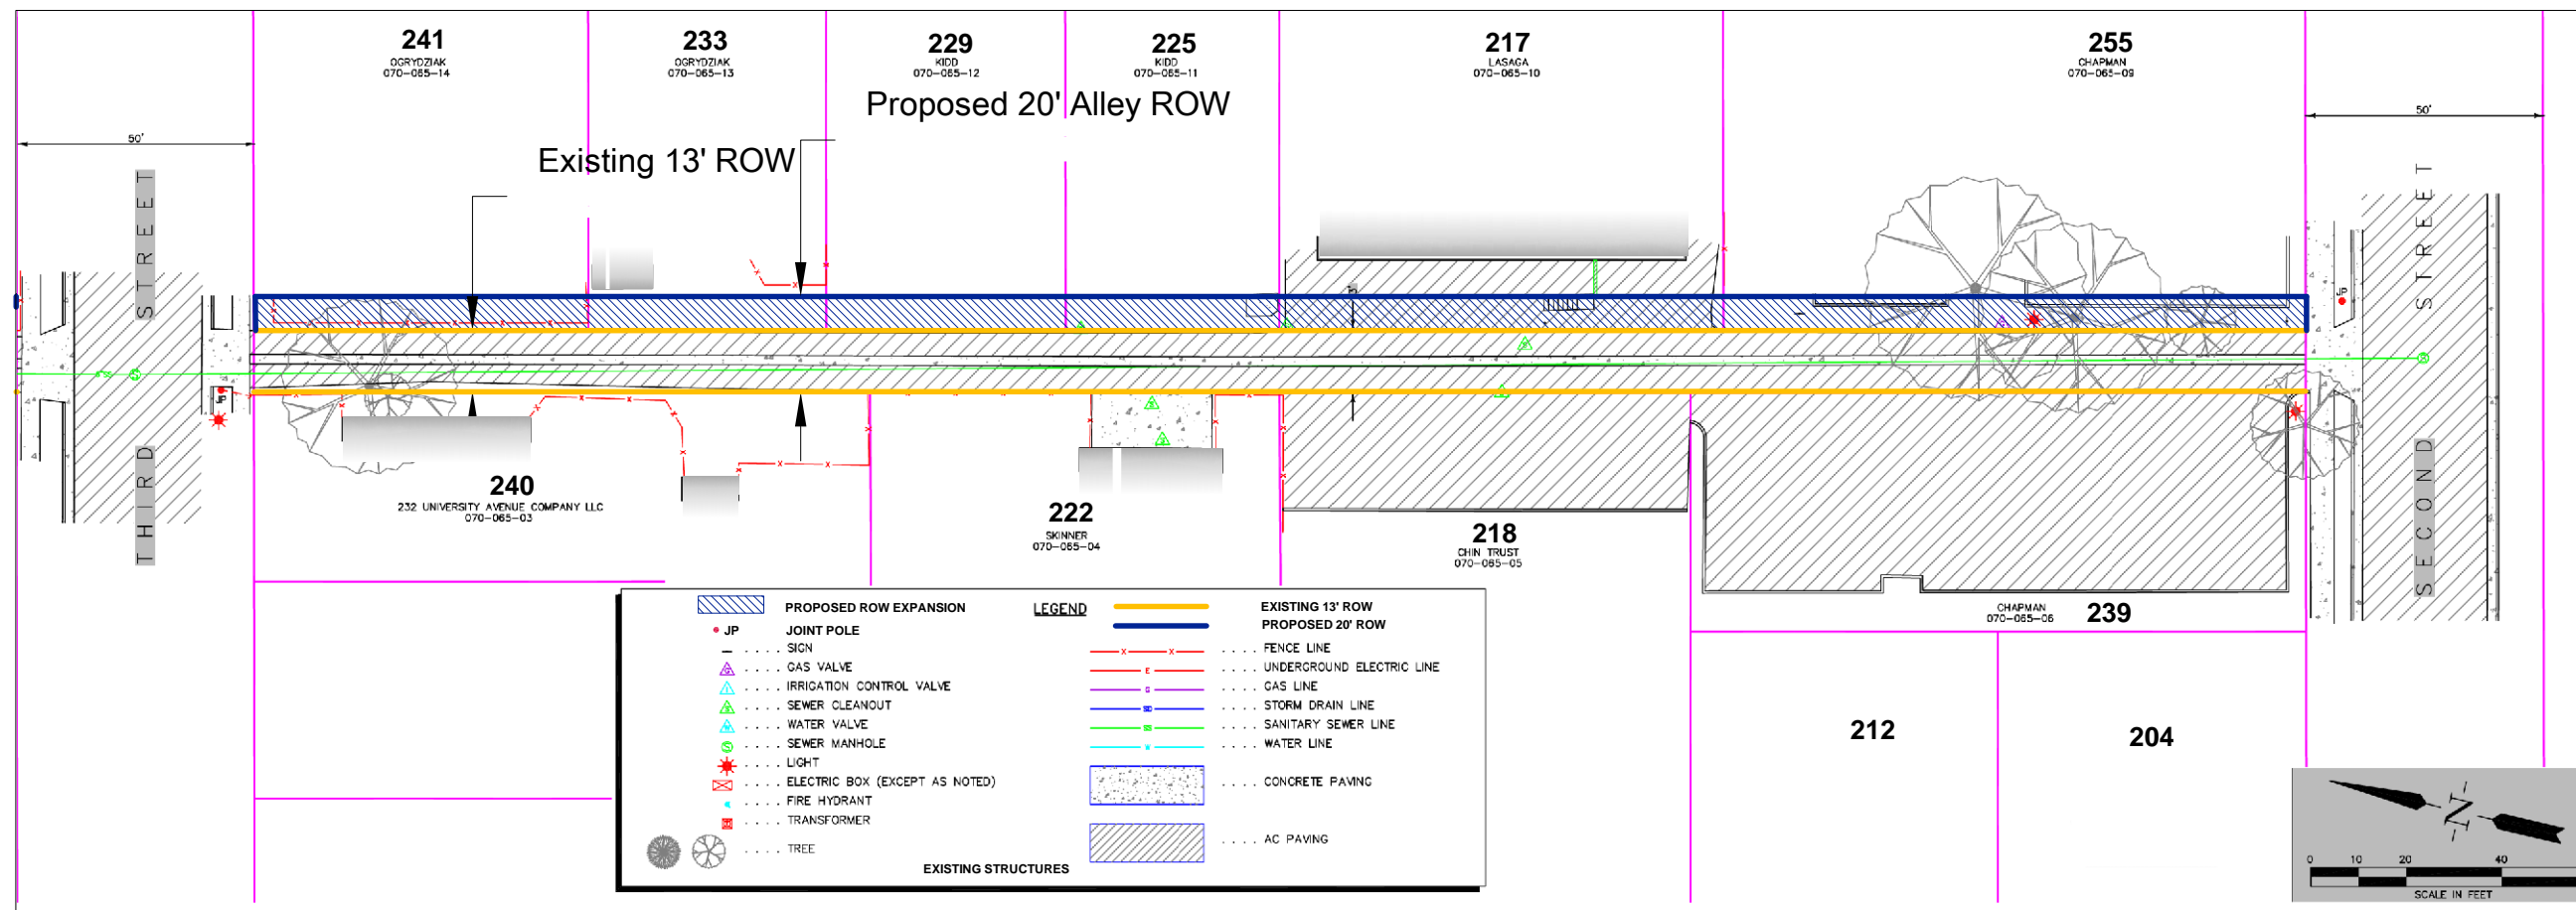

LEGEND	
	PROPOSED ROW EXPANSION
	JOINT POLE
	SIGN
	GAS VALVE
	IRRIGATION CONTROL VALVE
	SEWER CLEANOUT
	WATER VALVE
	SEWER MANHOLE
	LIGHT
	ELECTRIC BOX (EXCEPT AS NOTED)
	FIRE HYDRANT
	TRANSFORMER
	TREE
	EXISTING 13' ROW
	PROPOSED 20' ROW
	FENCE LINE
	UNDERGROUND ELECTRIC LINE
	GAS LINE
	STORM DRAIN LINE
	SANITARY SEWER LINE
	WATER LINE
	CONCRETE PAVING
	AC PAVING

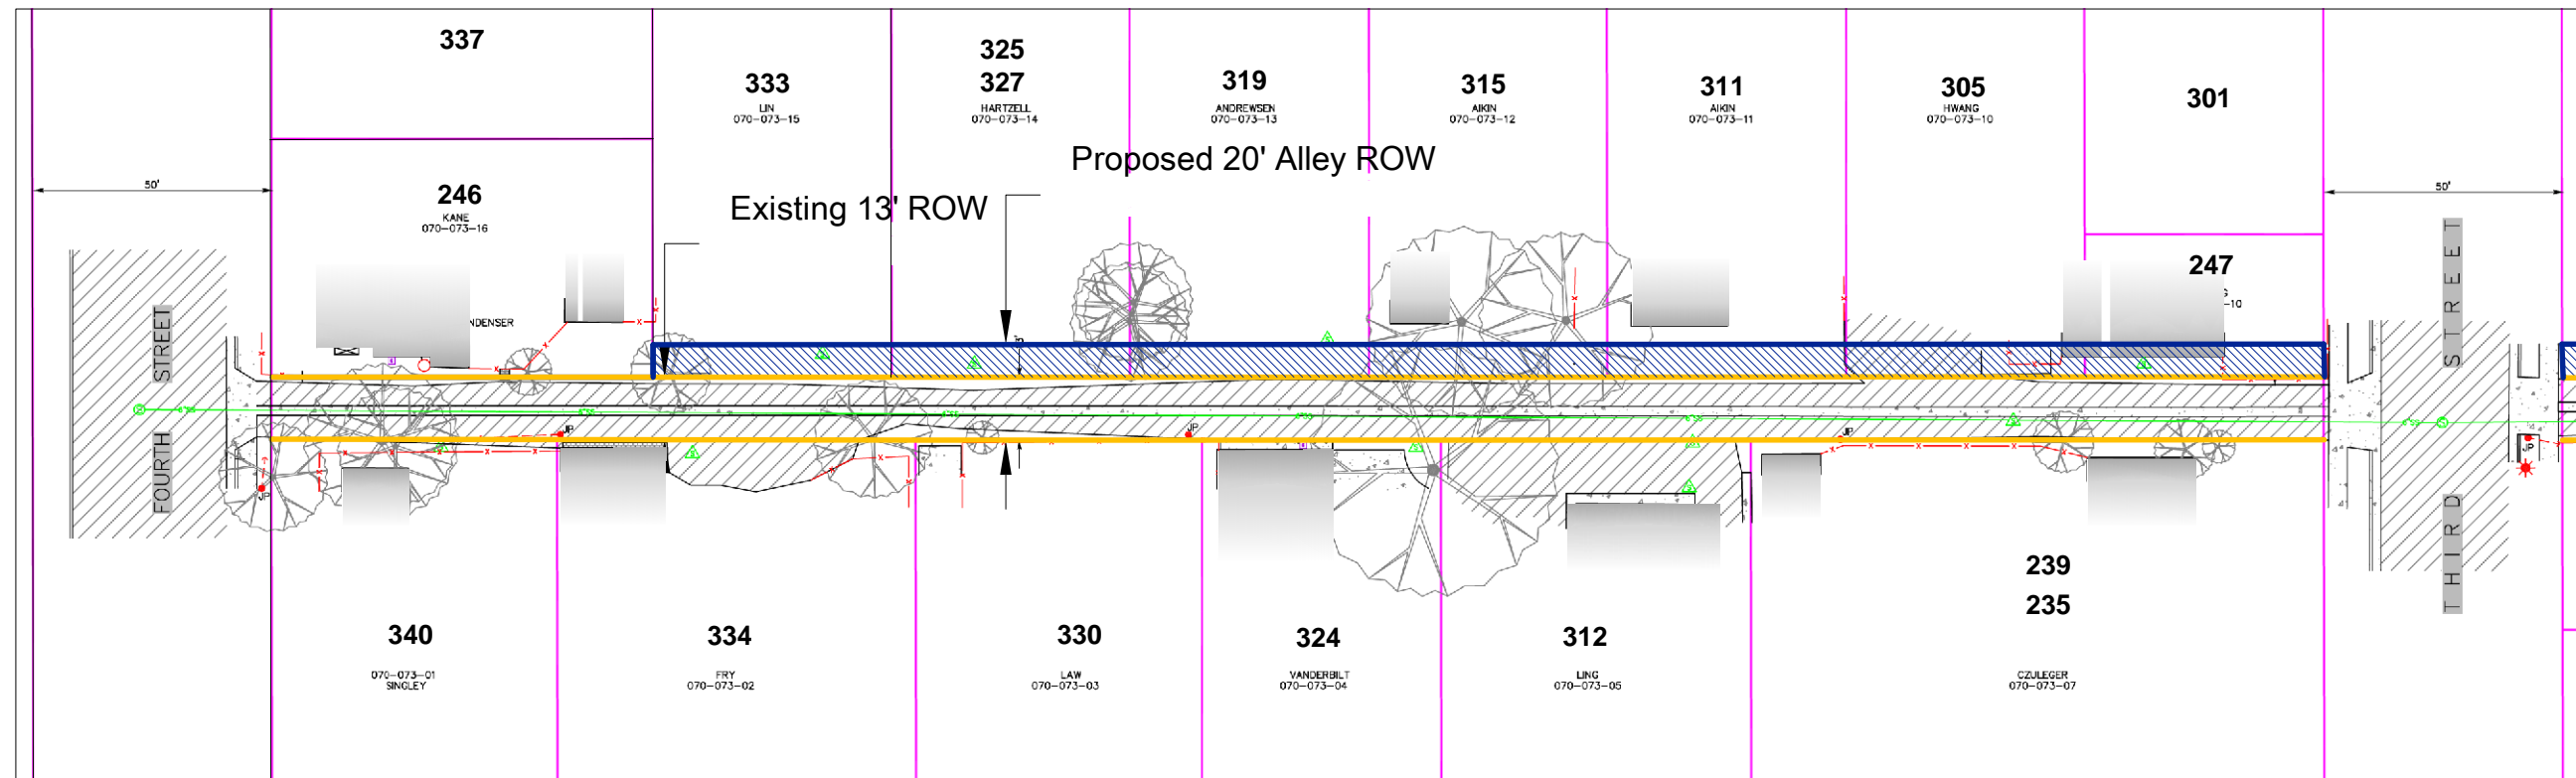