




BUILDING SECTION A
SCALE: 1/8"=1'-0"

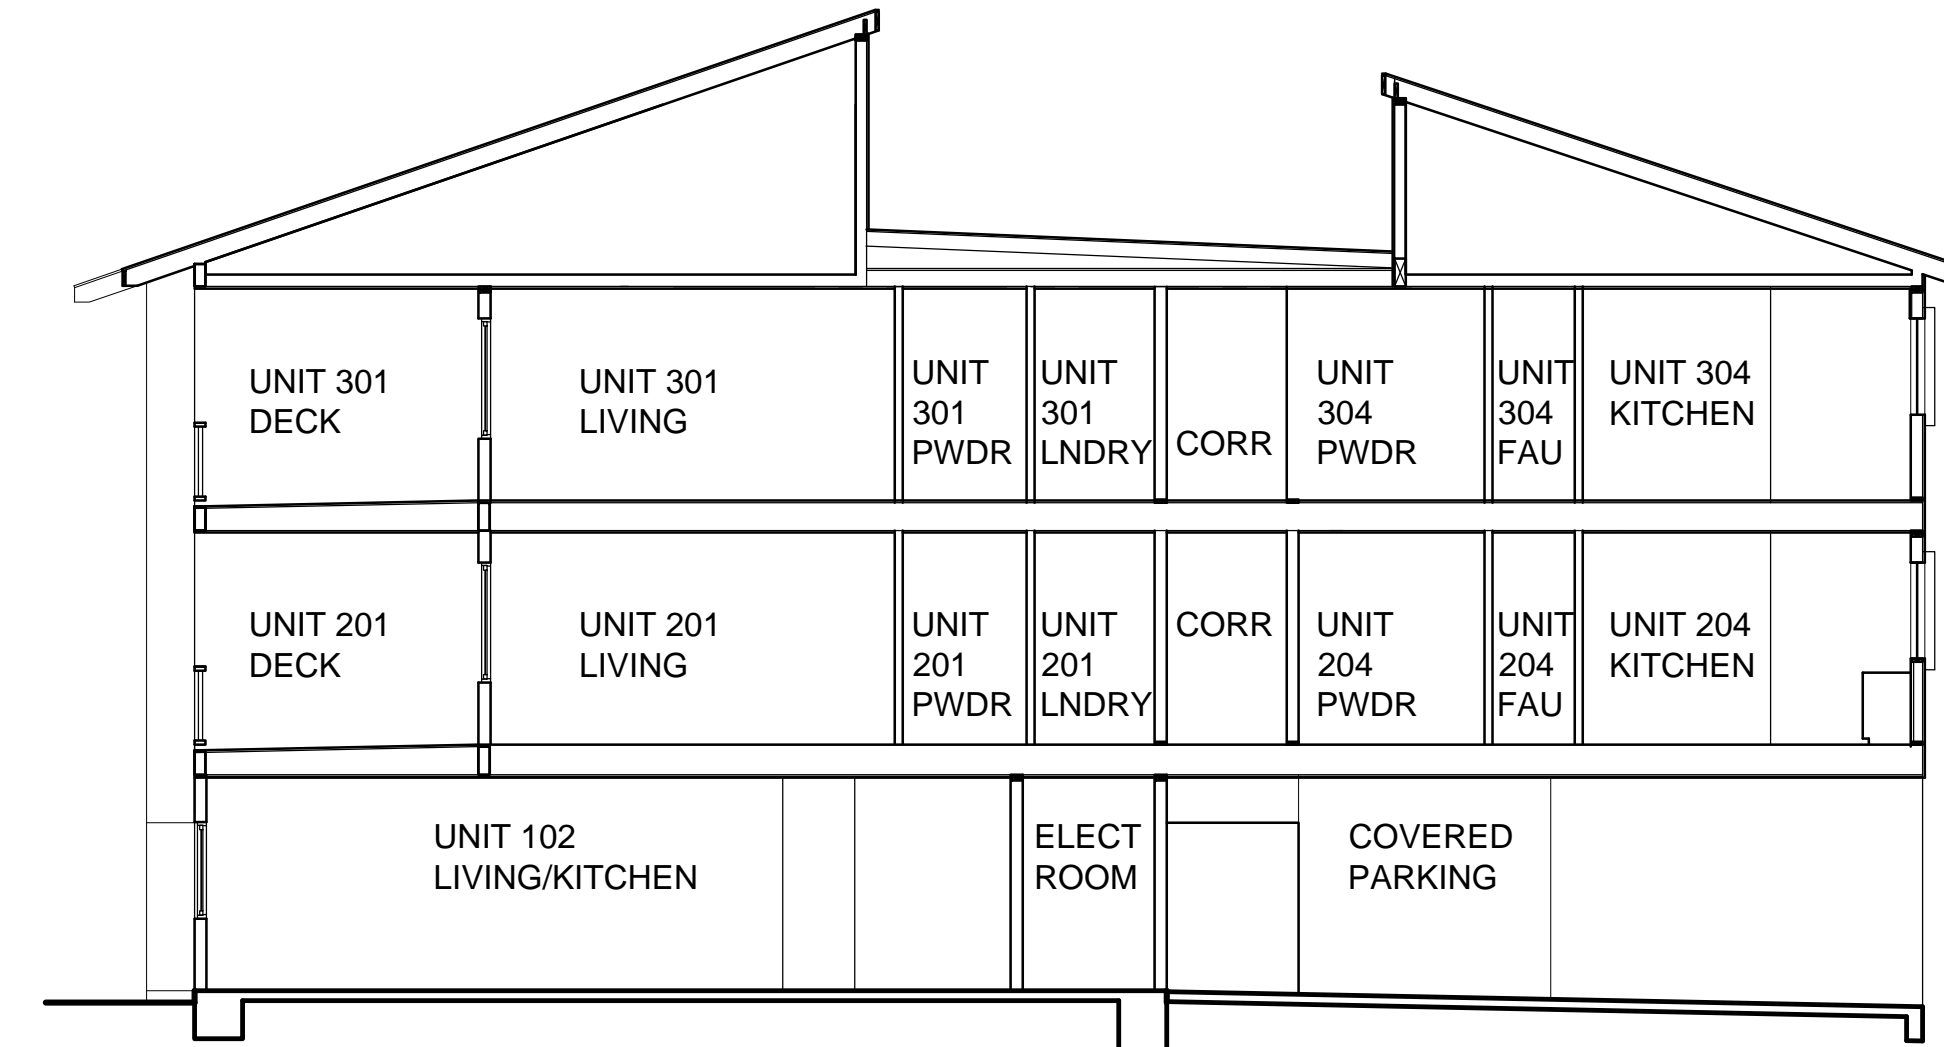



BUILDING SECTION B
SCALE: 1/8"=1'-0"

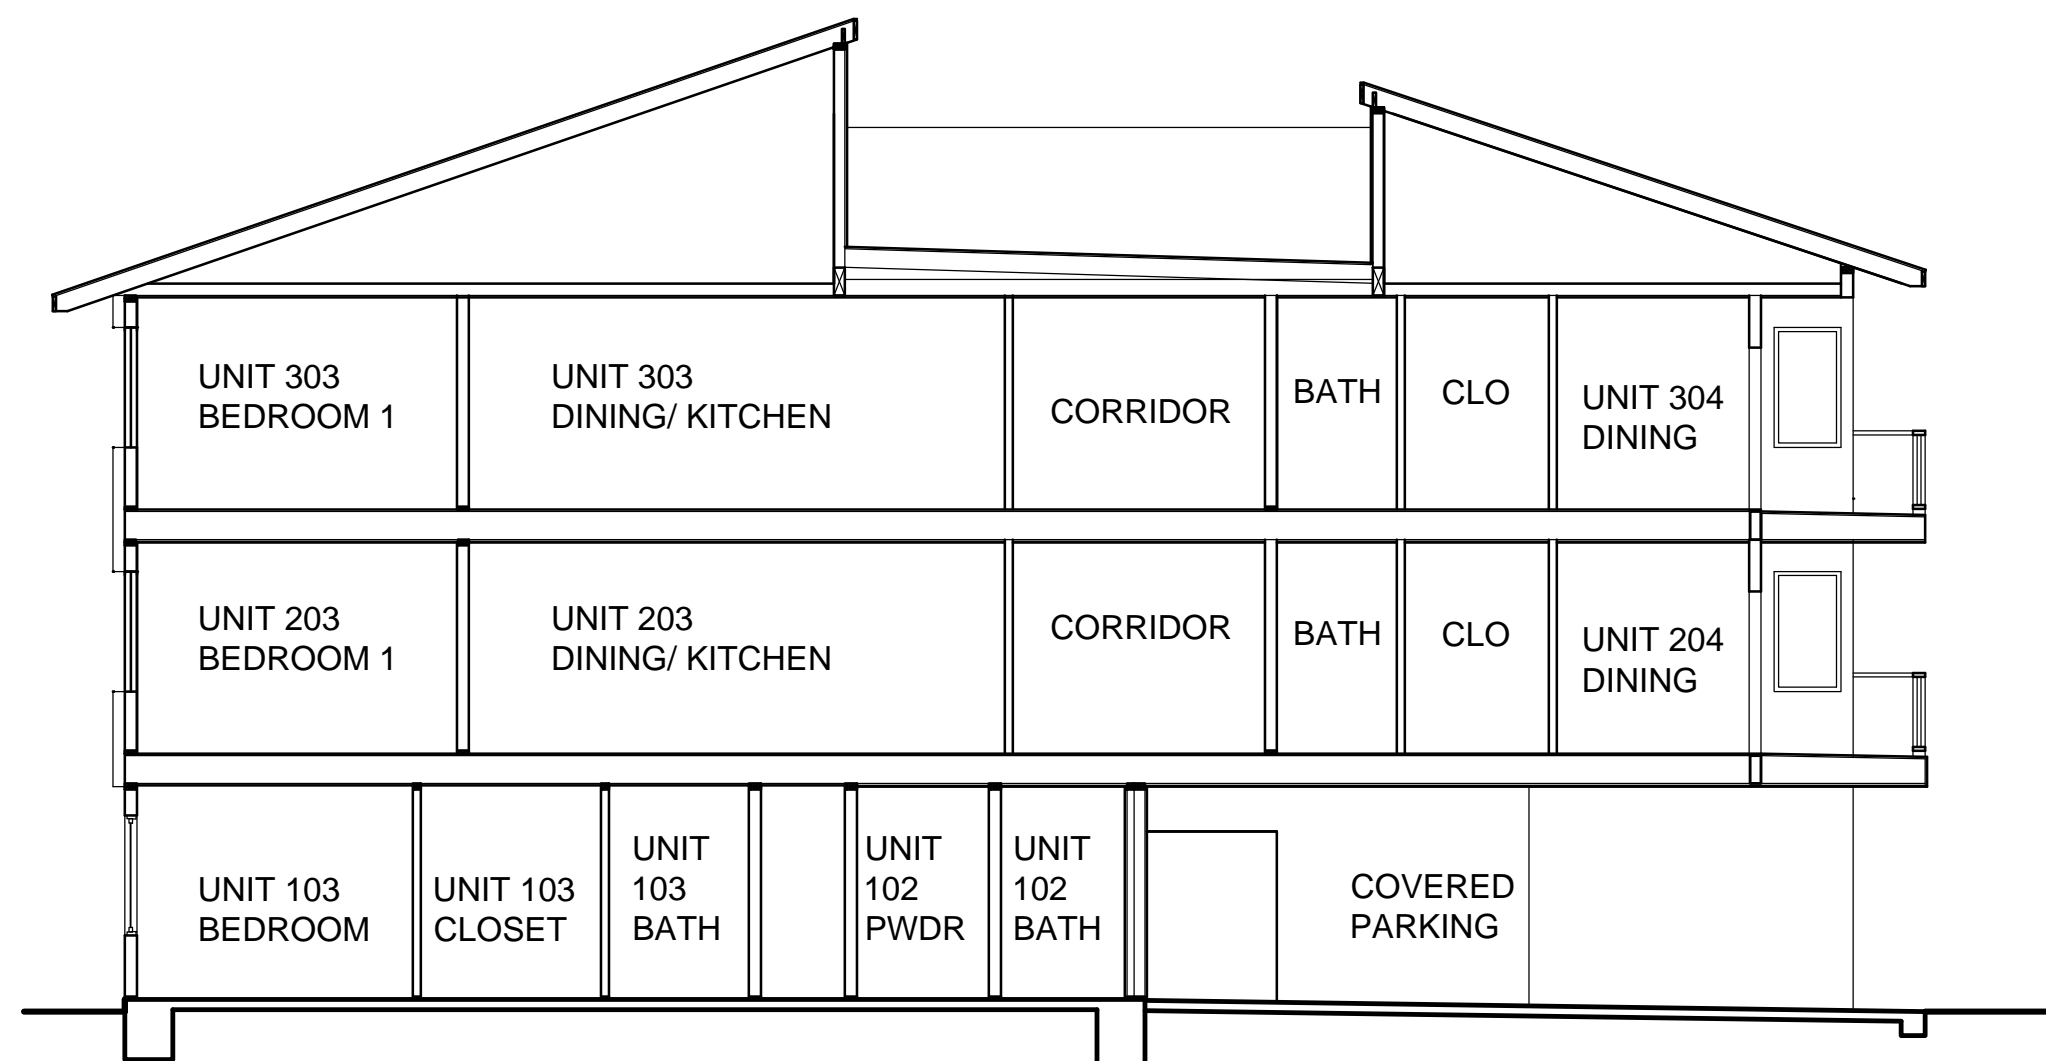

BUILDING SECTION C
SCALE: 1/8"=1'-0"

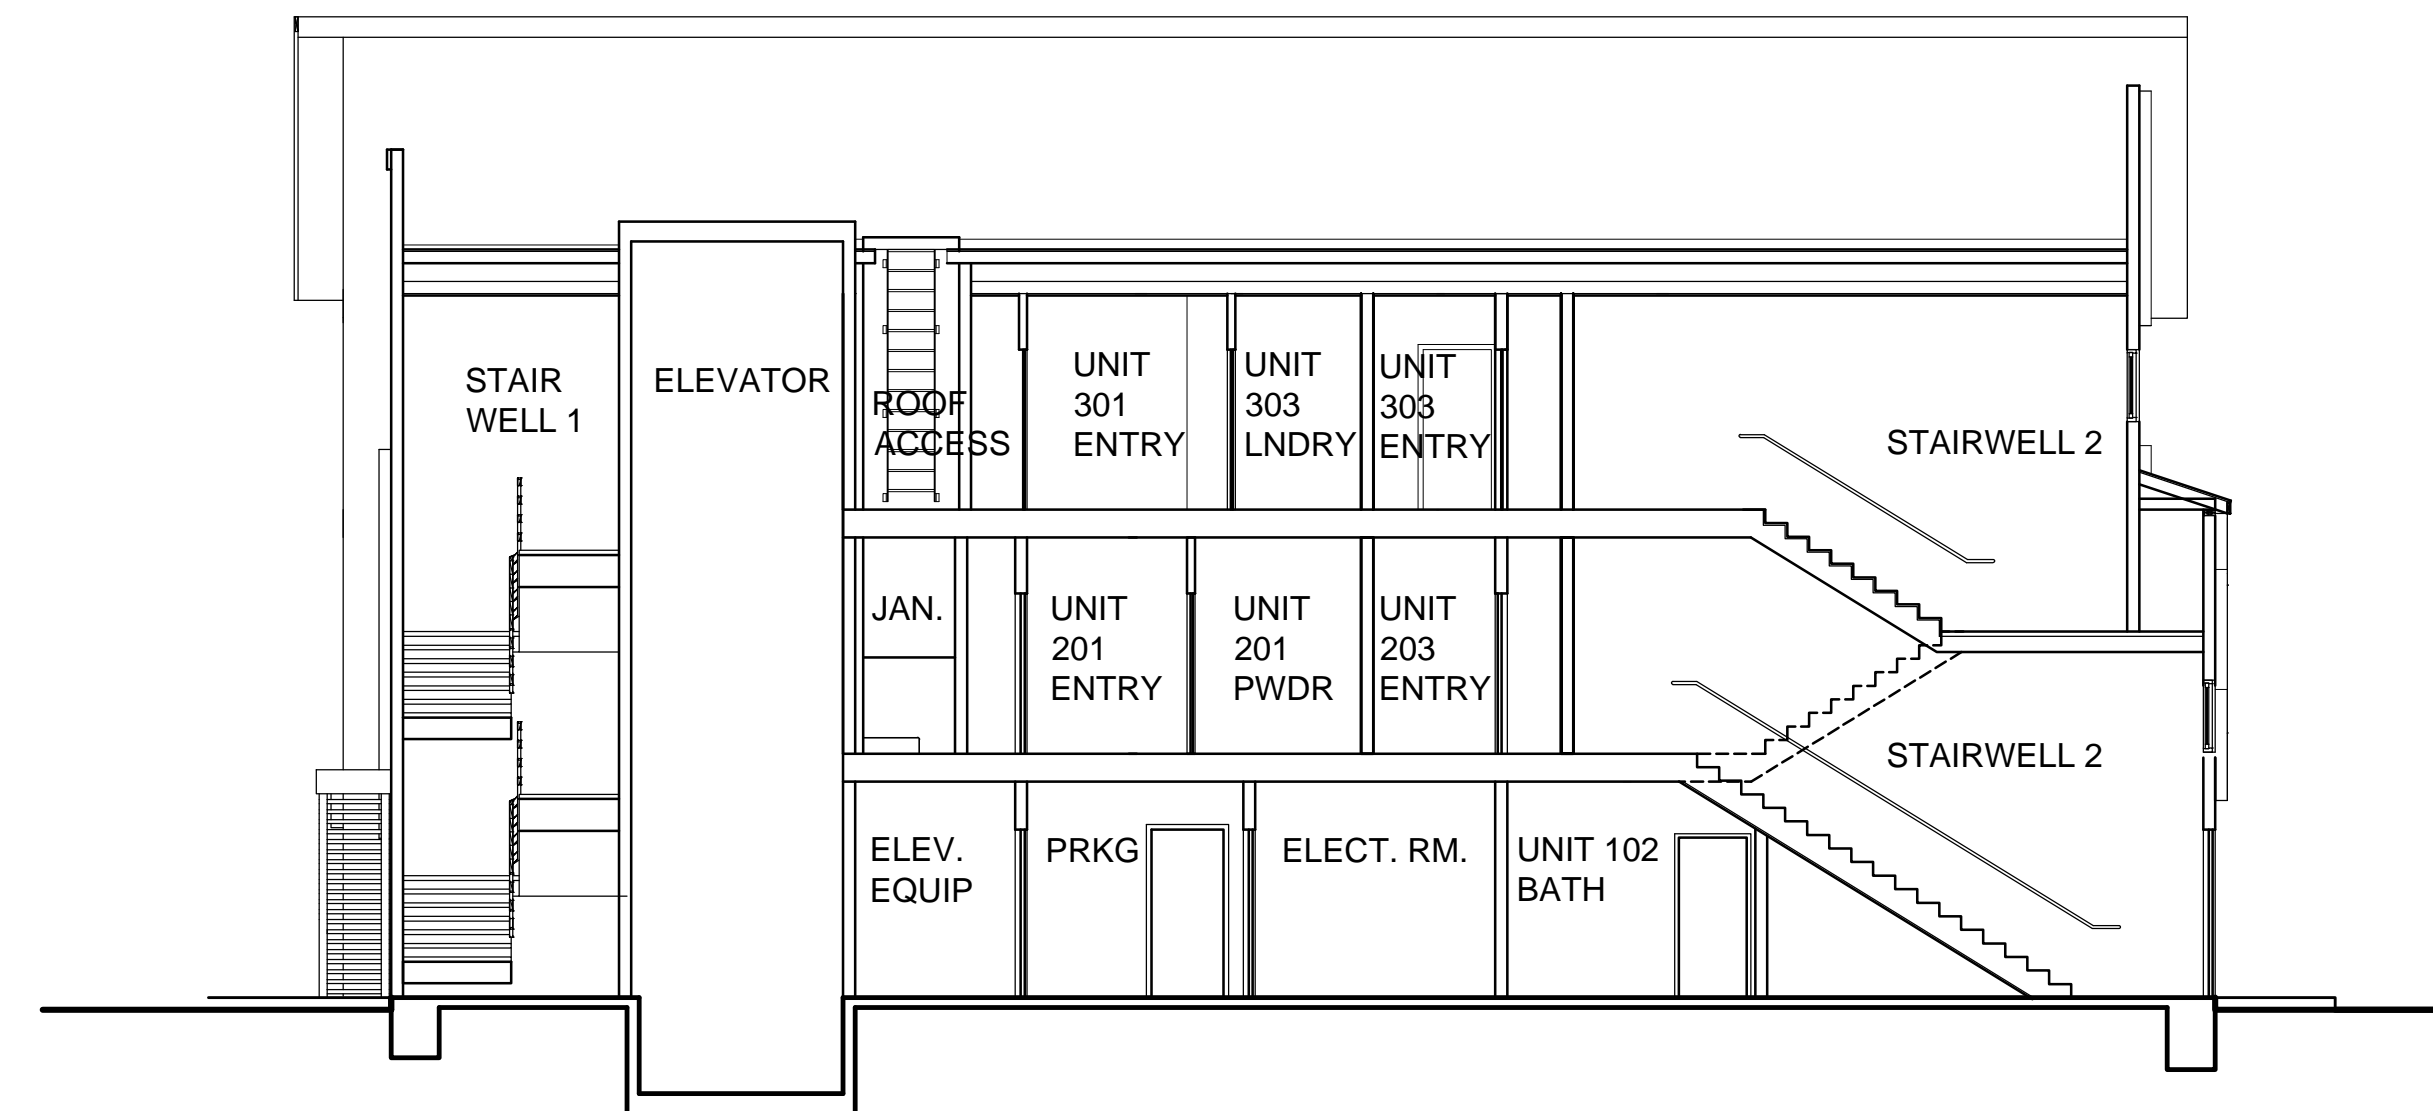

BUILDING SECTION D
SCALE: 1/8"=1'-0"

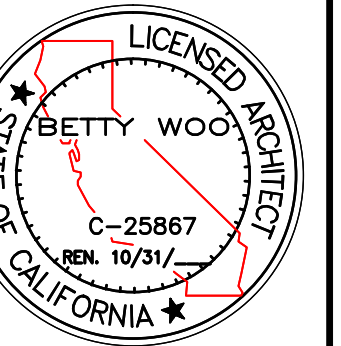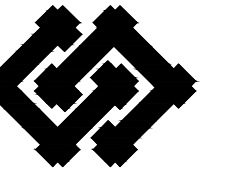

△	