


# APPENDIX D.1a PROPOSED ALLEY CROSS SECTION

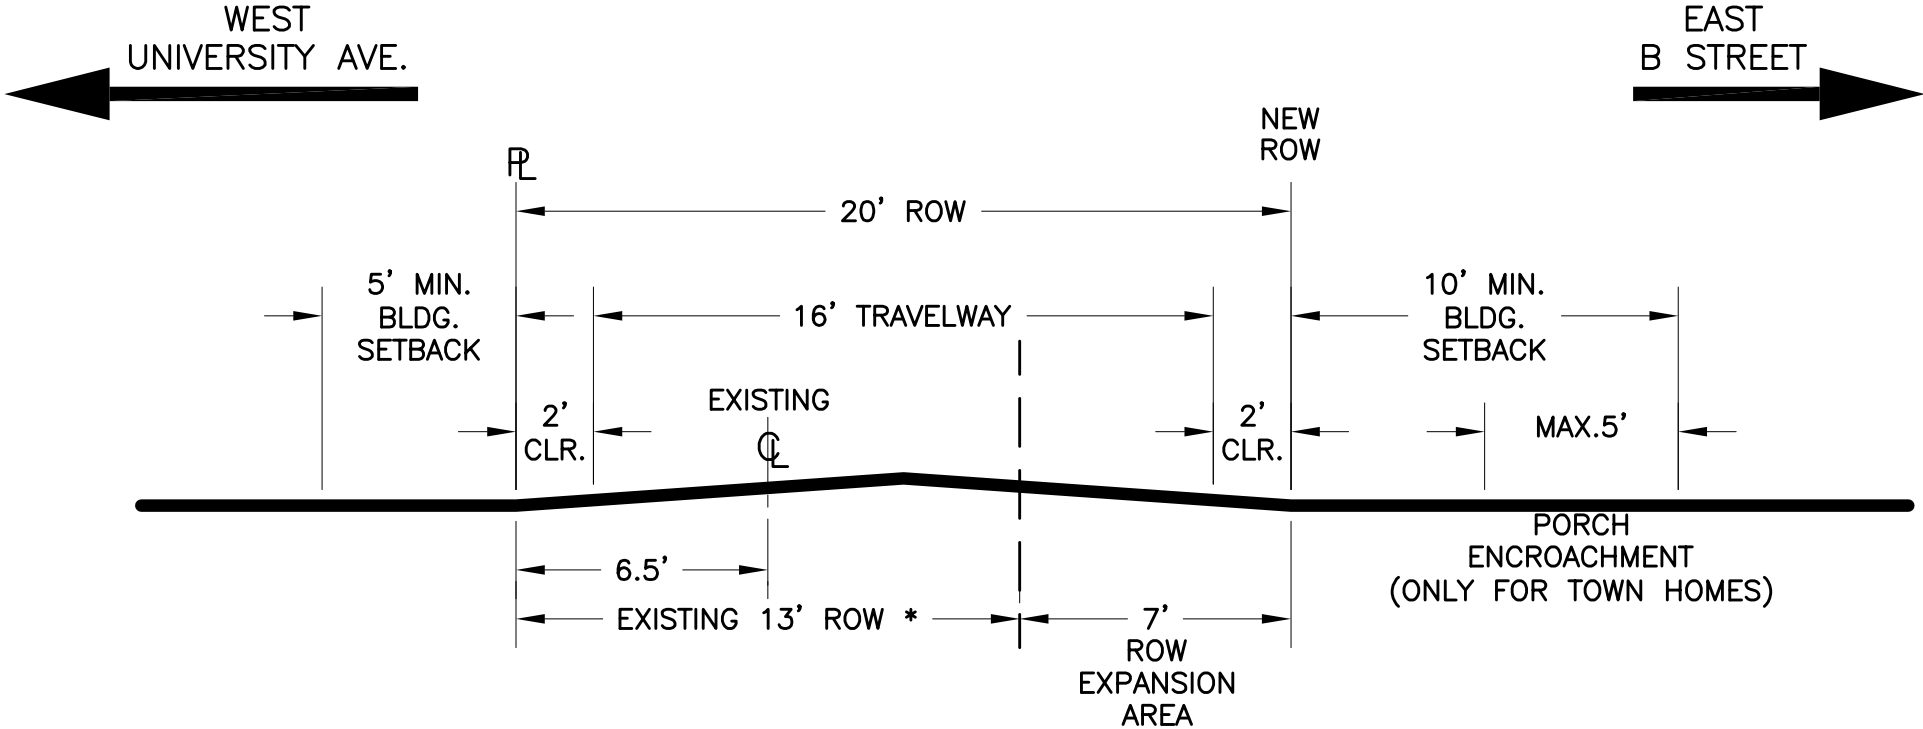

\* AS SHOWN ON OFFICIAL MAP OF CITY OF DAVIS, 1933 (BOOK 3 OF MAPS, PAGE 71) YOLO COUNTY RECORDER