



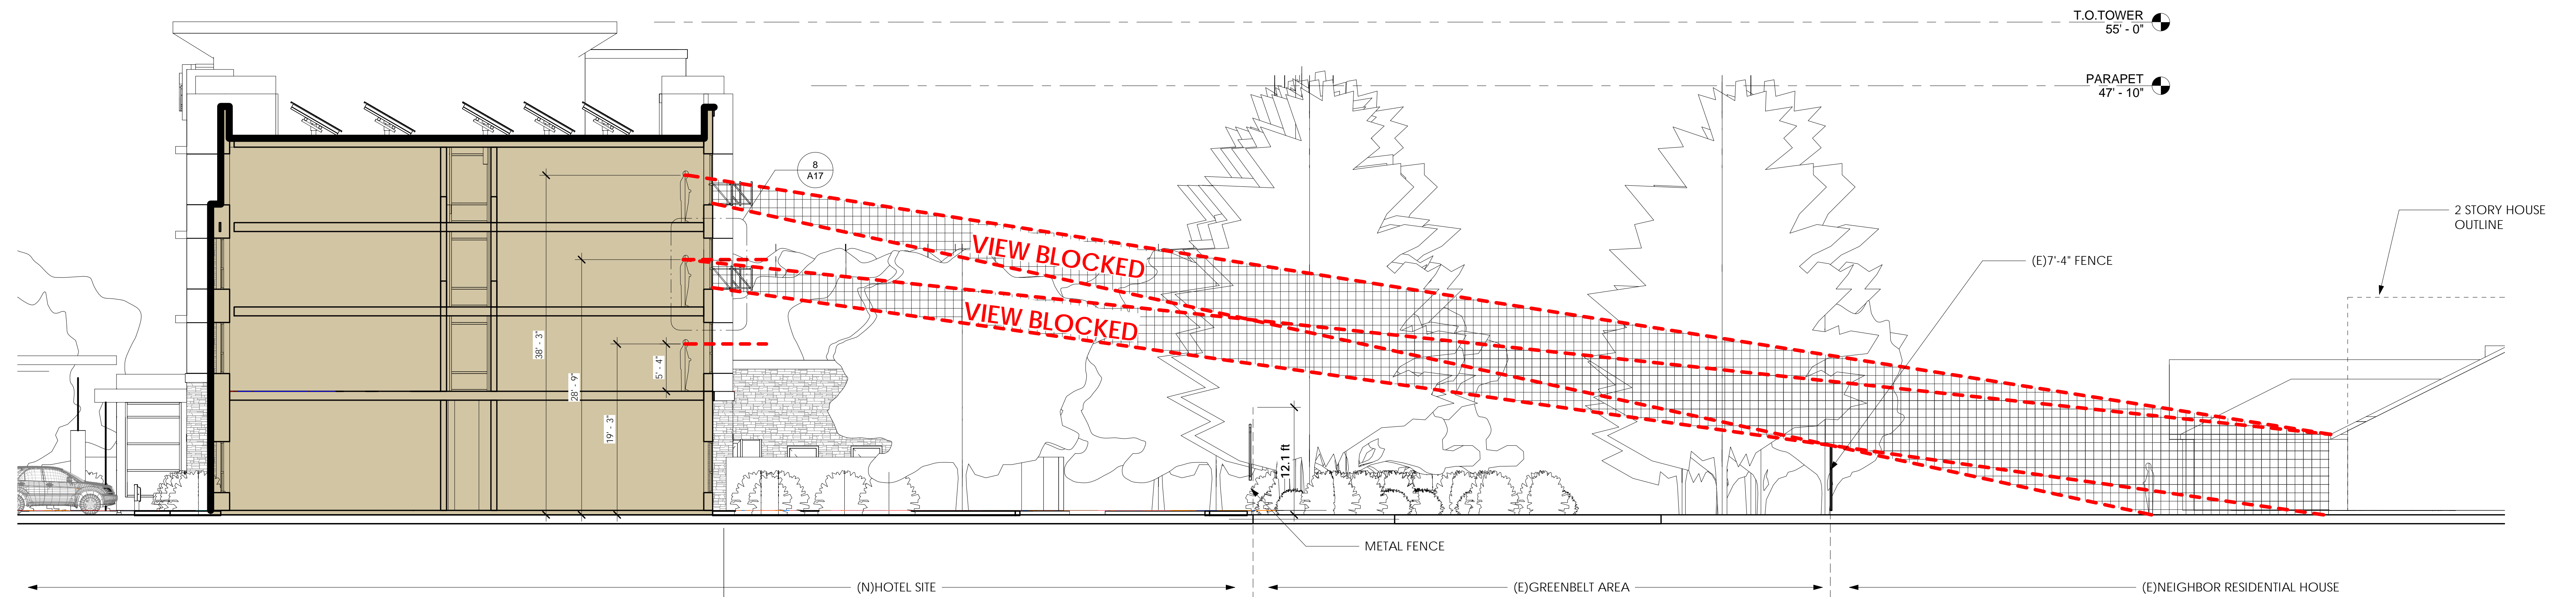

VIEW FROM ROOM

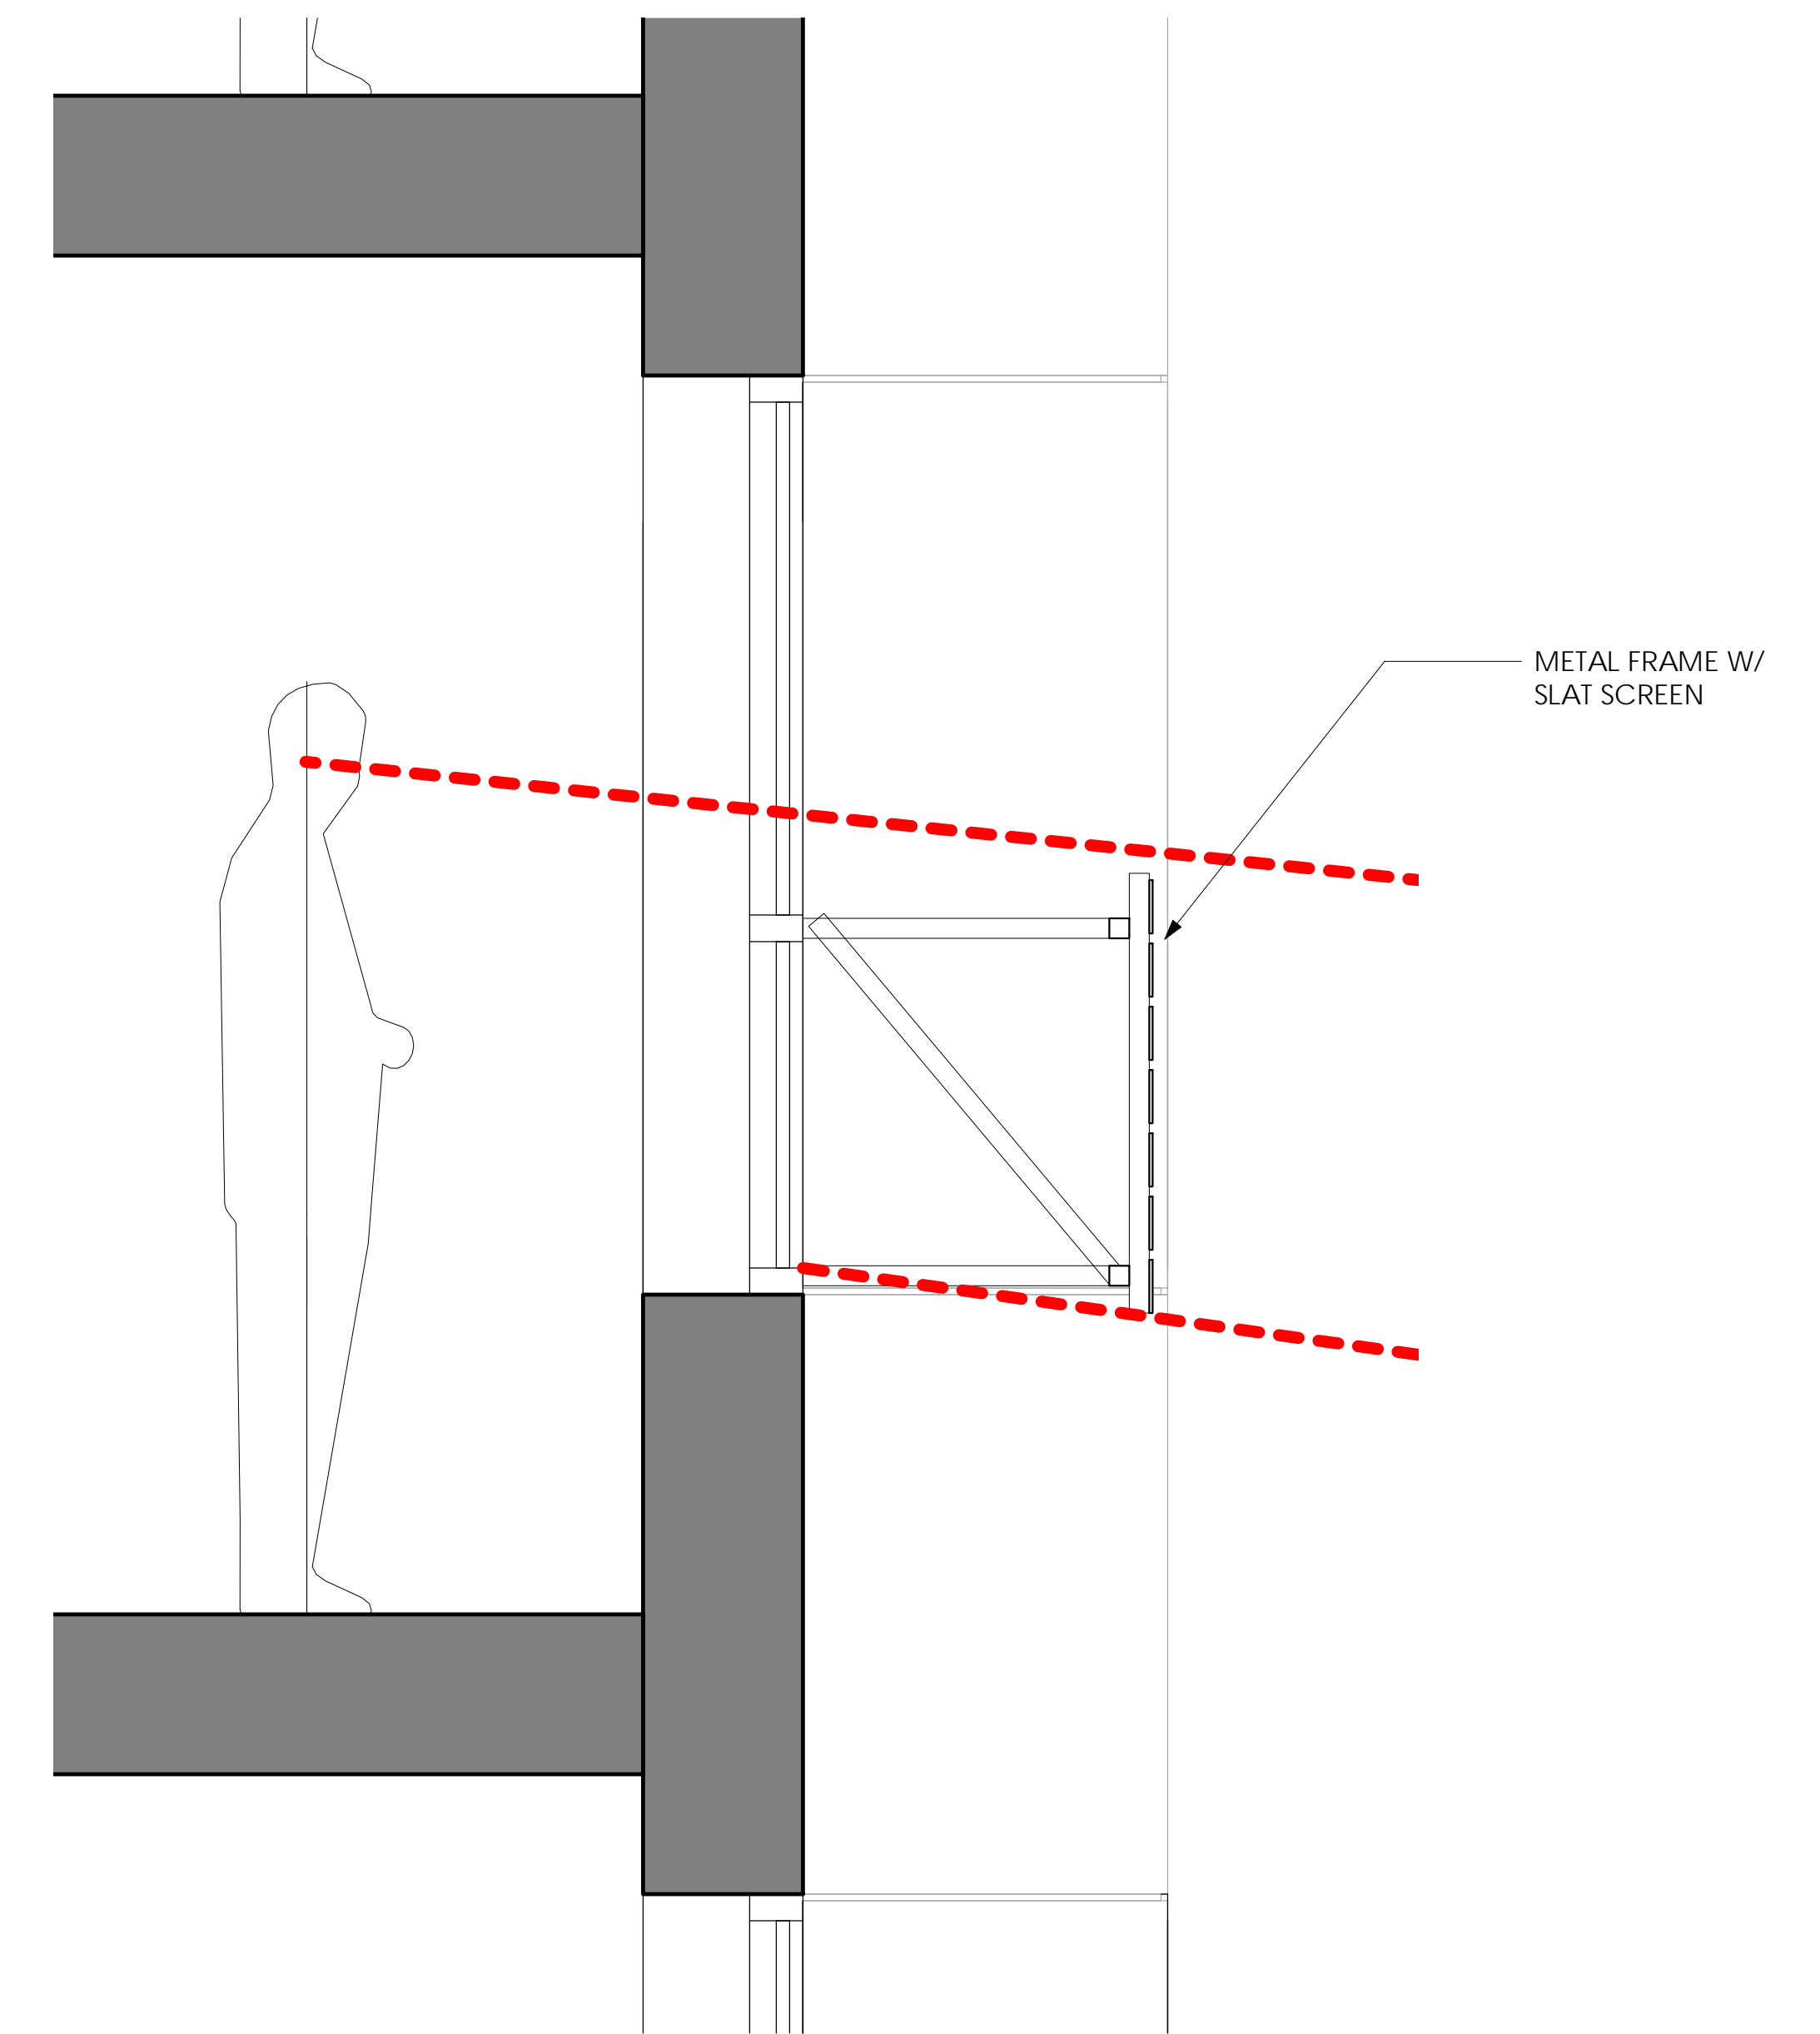

2277 Fair Oaks Boulevard, Studio 220
 Sacramento, California 95825
 916 993-4800 | www.hrgarchitects.com

59.6 ft 65 ft
 124.6 ft

PLANNING SUBMITTAL PACKAGE
 HYATT HOUSE - DAVIS, CALIFORNIA

A17

08/29/16

9/6/2016 12:09:42 PM