

B STREET RESIDENCES
NEW APARTMENTS
820-822 B STREET
DAVIS, CA

FIRST FLOOR PLAN

REVISION

NO.	DESCRIPTION

FIRST FLOOR PLAN KEYNOTES

- 1 OUTLINE OF FLOOR ABOVE, TYPICAL
- 2 PARKING SPACE STRIPING, TYPICAL
- 3 WHEEL STOP, TYPICAL
- 4 BICYCLE/STORAGE UNIT, TYPICAL OF 11



GENERAL NOTES:

1. PROVIDE FIRE BLOCKING TO CUT OFF CONCEALED DRAFT OPENINGS VERTICALLY BETWEEN FLOORS AND ATTIC SPACE AND HORIZONTALLY AT INTERVALS NOT EXCEEDING 10 FEET.
2. VERIFY SPACE REQUIRED FOR ALL BUILT-IN APPLIANCES PRIOR TO FABRICATING CABINETS.

WALL LEGEND

- 2X4 STUD WALL
- 2X6 STUD WALL
- 1 HR RATED ASSEMBLY

SCALE IN FEET

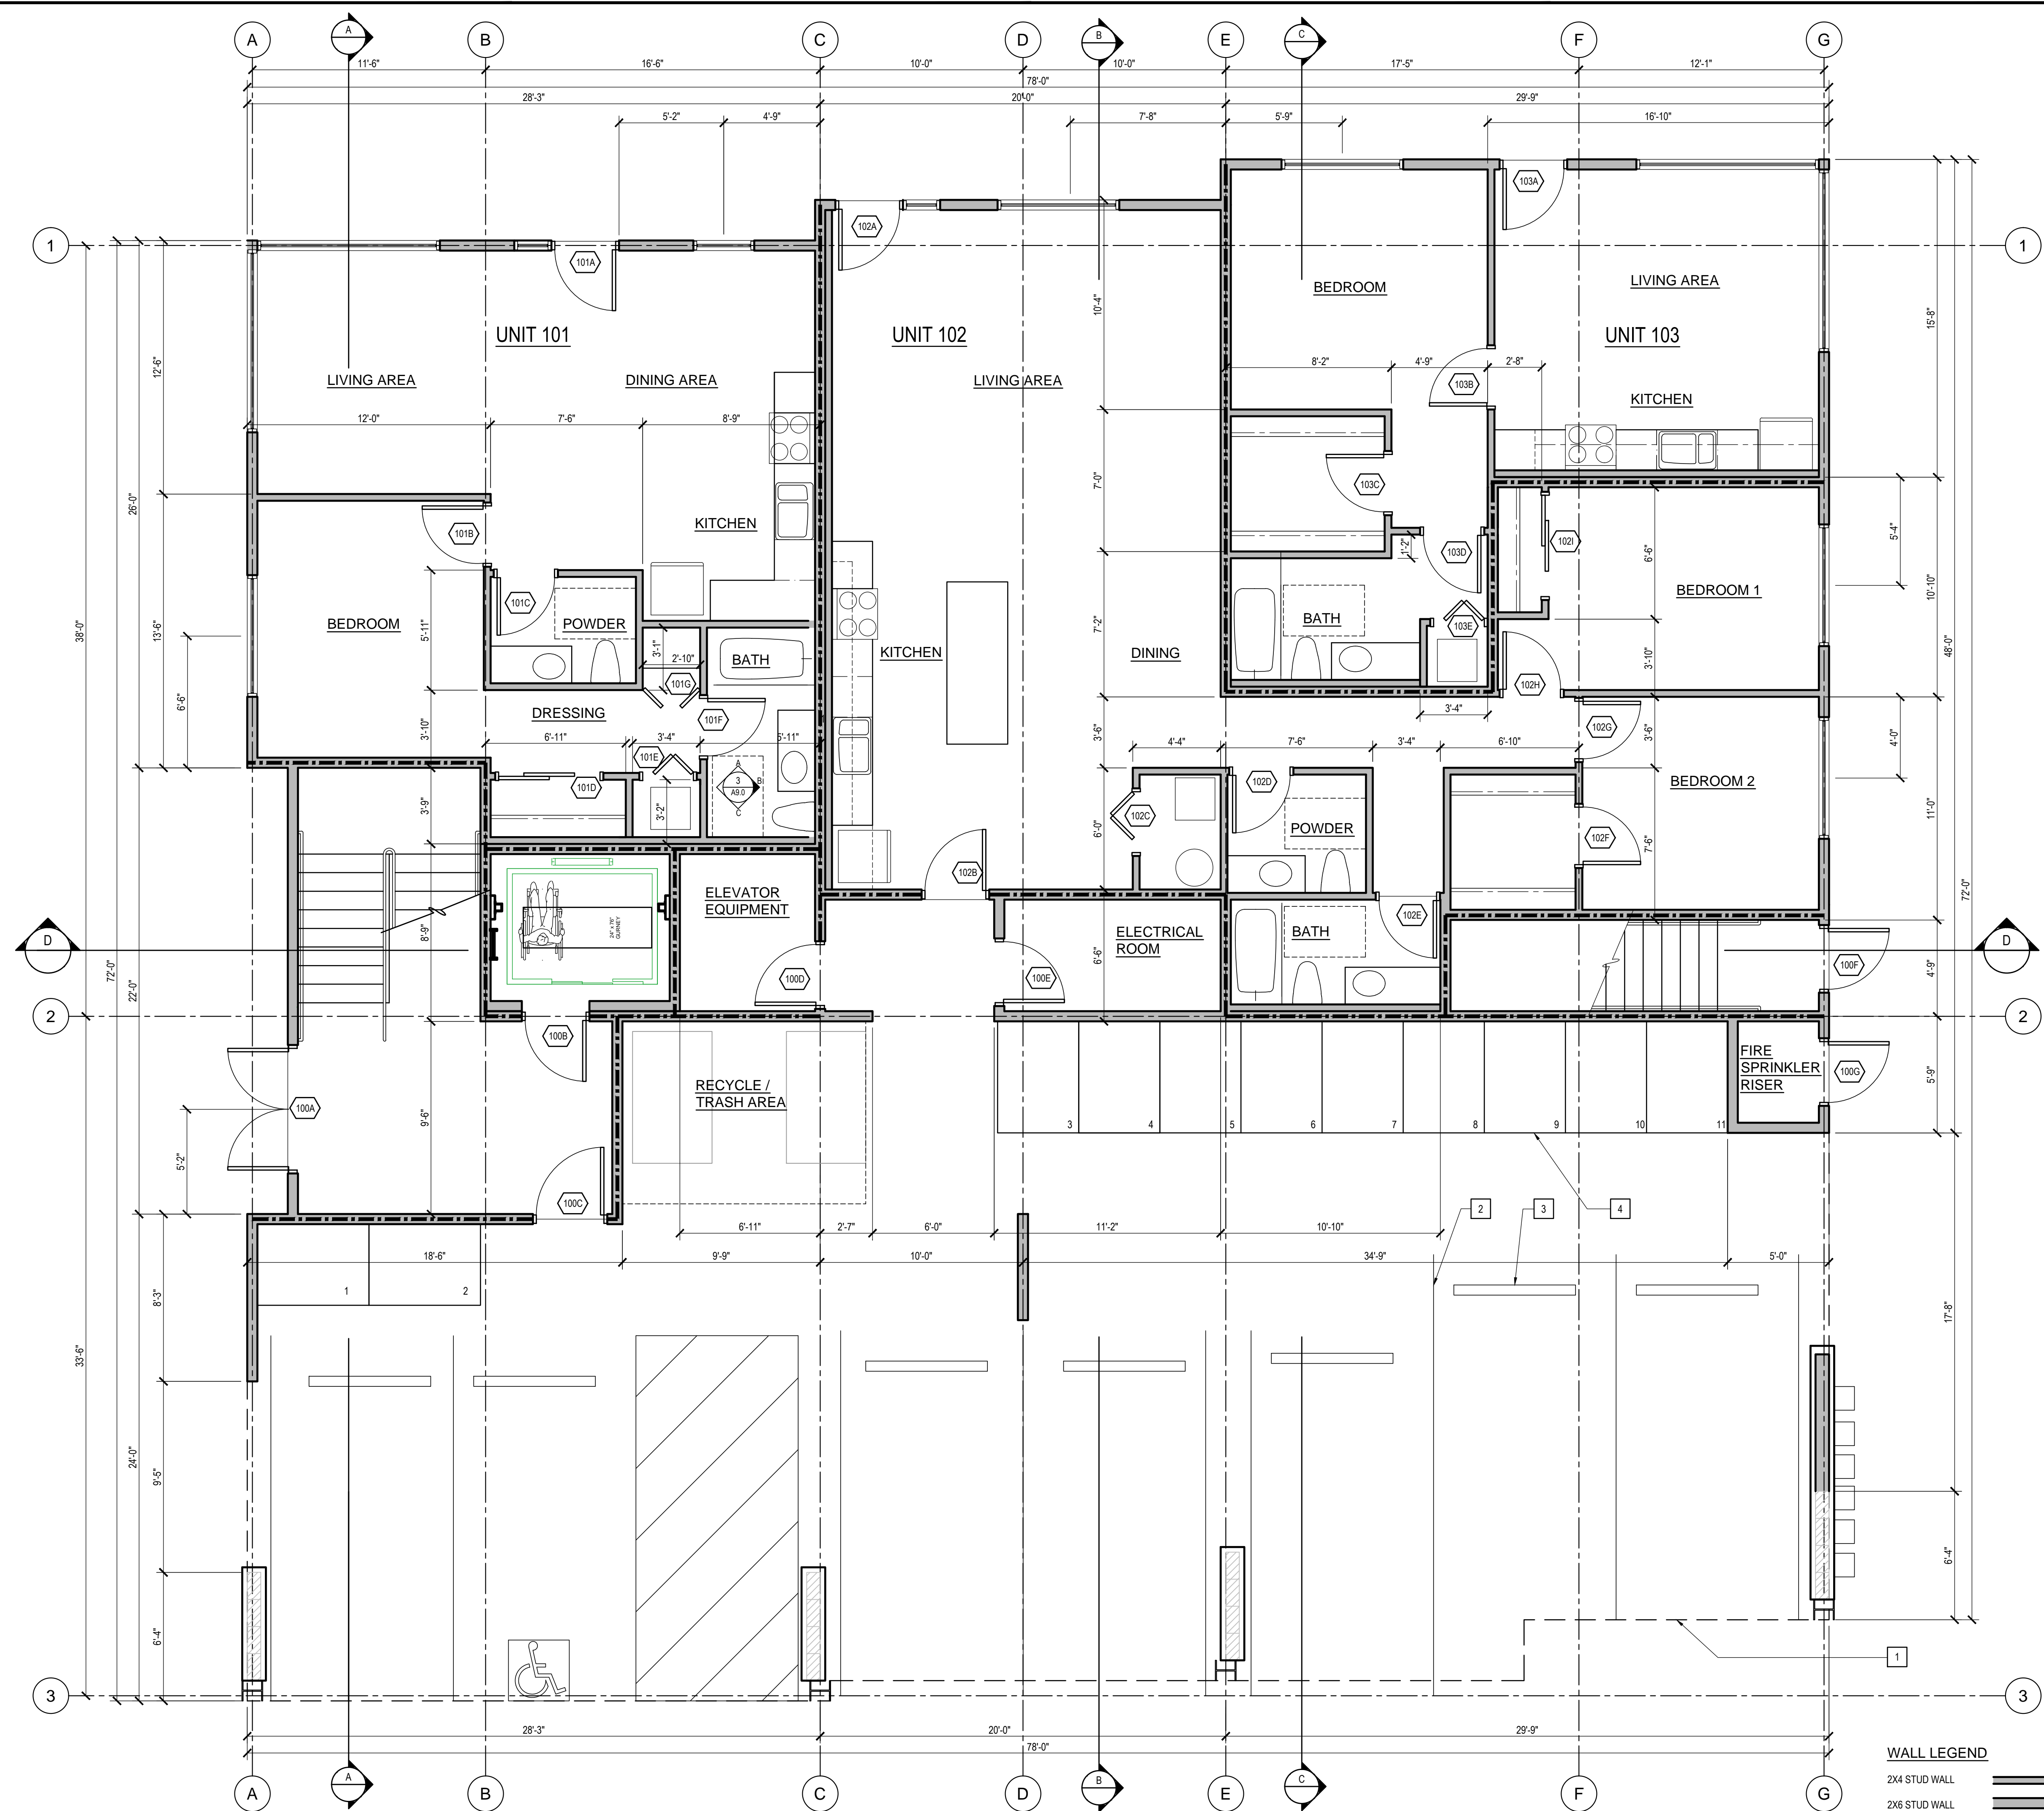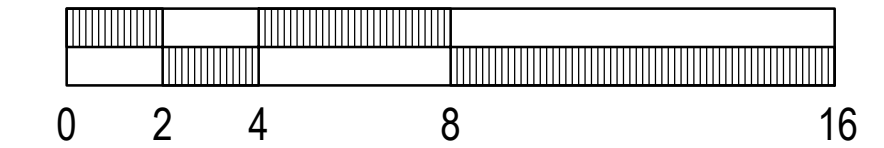

FIRST FLOOR PLAN